


VZ Übersicht - Bereich Tiergarten

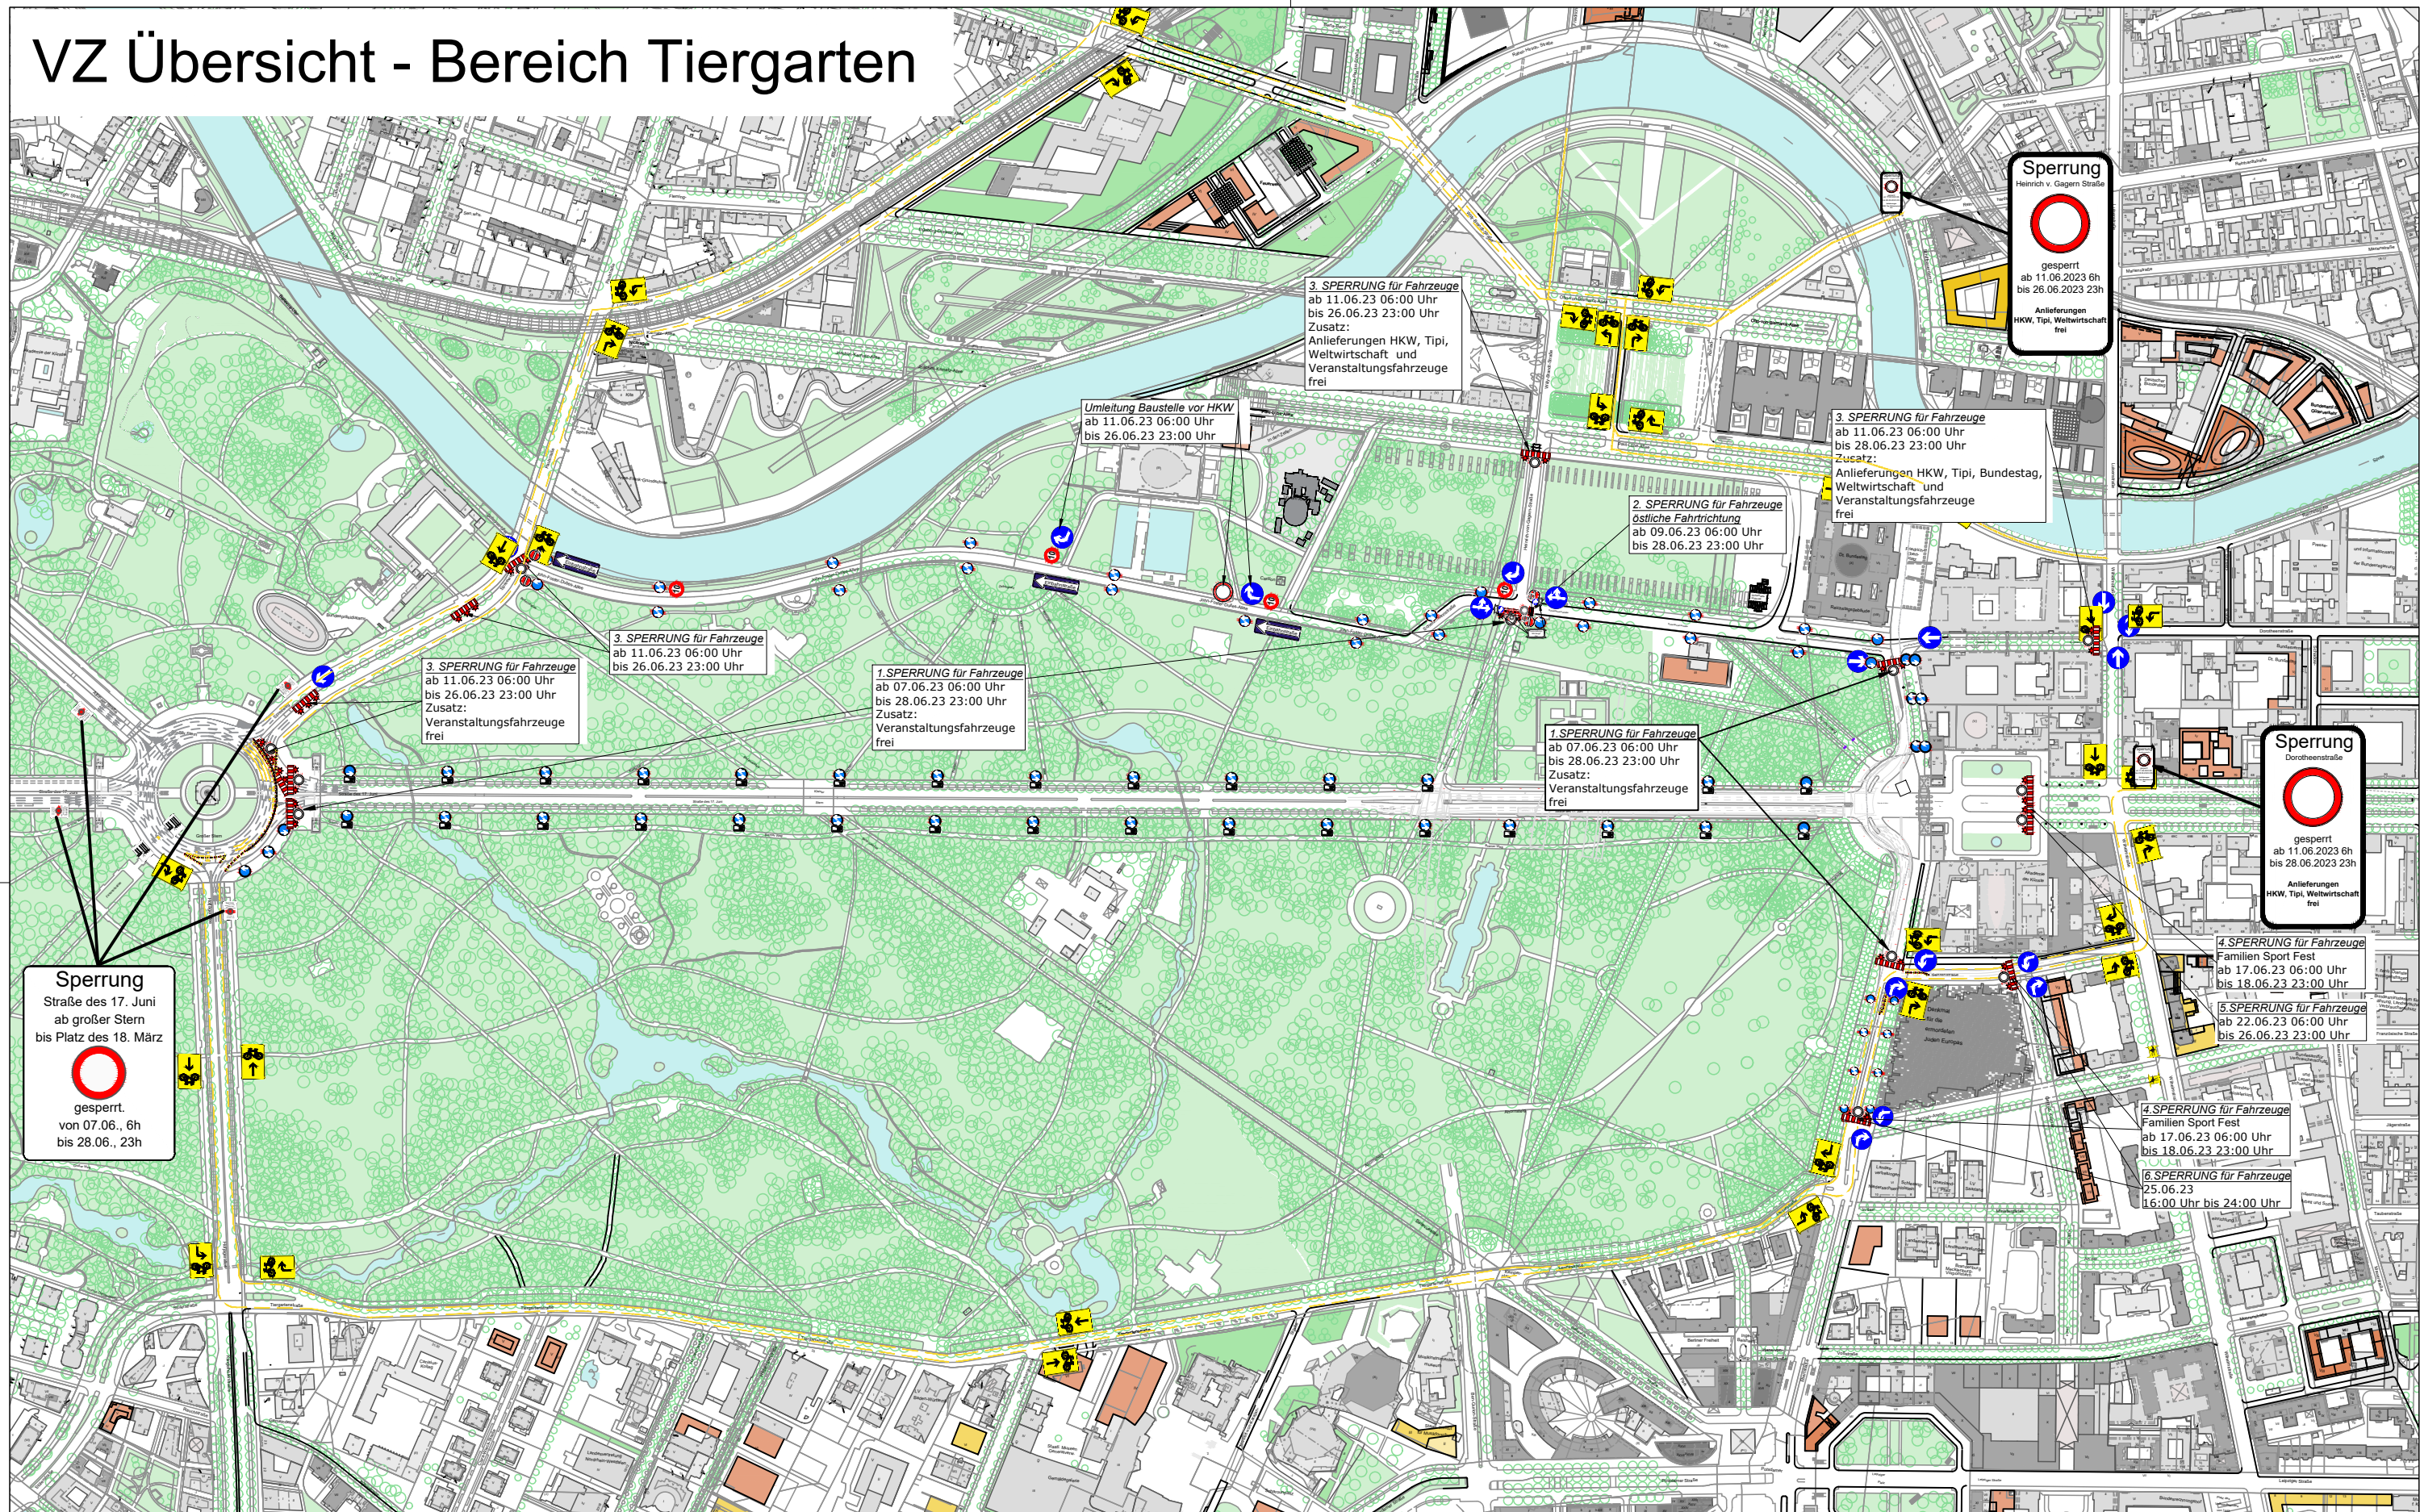

Legende:

	KST Z600		Schrammborde/ Betonsperre		Z 220
	Warnbarke		Z 209 / 210 / 214 20 / 214 30		Z 267
	Schrankenzaun		Z 250		Z 422
			Z 283 10/20/30 mit Z 1042		Z 1060-31